


NO.	GRANTOR	GRANTEE	INSTRUMENT	DATE	RECORD	SHEET NO.	REMARKS
1	A. H. Rhodes	Tenn. Midland Ry. Co.	Deed	July 1, 1887	DB 29-175 Oct. 24, 1904	2826	Note 1
2	J. M. Buchanan	Tenn. Midland Ry. Co.	Deed	Feb. 5, 1887	DB 29-128 Oct. 13, 1904	2786	Note 1
3	J. H. Simmons	Tenn. Midland Ry. Co.	Deed	June 13, 1887	Office of Secretary	2783-A	Note 2
4	L. J. Bailey and John L. Simons	N.C. & St. L. Ry.	Deed	Mar. 5, 1900	DB 24-3 Mar. 1, 1900	2783	Note 2
5	E. D. Henley	Tenn. Midland Ry. Co.	Deed	Feb. 4, 1887	DB 29-148 Oct. 13, 1904	2786	Note 1
			Deed	Feb. 1, 1887	DB 29-144 Oct. 13, 1904	2800	Note 1

NOTE: Also see deed J. W. Phillips to the L. & N. R. Co. dated December 14, 1895, recorded on 21, page 211.  
 Deed also grants following rights relative to adjoining lands (1) to cut timber which may be necessary (2) to change course of streams (3) to waste and borrow.  
 Deed also grants following rights relative to adjoining lands (1) to change course of streams (2) to waste and borrow.



RIGHT-OF-WAY AND TRACK MAP  
 LOUISVILLE & NASHVILLE R.R.  
 NASHVILLE, CHATTANOOGA AND ST. LOUIS RY.  
 PADUCAH & MEMPHIS DIV.

024-008

Sheet No. 65 of 93 Sheets of  
 P. 2314 Division from survey  
 Station 3280+00 to Station 3997+00  
 SCALE: 1 IN. = 200 FT.  
 JUNE 30, 1916  
 M.P. 1760 to 1780